

Seashore

lagoon
town

TYPE A MIRRORED

Places by



HYDE PARK
DEVELOPMENTS



FLOORPLANS
TYPE A MIRRORED











MASTER PLAN



MASTER PLAN





FLOORPLANS






Unit No. G-01

Ground Floor

Total Area 138 m²

Reception and Dining	5.90 x 3.70
Kitchen	2.50 x 2.20
Master Bedroom	3.60 x 3.60
Master Bathroom	2.40 x 1.60
Bedroom 1	3.60 x 3.60
Bedroom 2	3.60 x 3.60
Bathroom	2.20 x 2.30
Toilet	1.20 x 2.00
Terrace	6.10 x 1.80

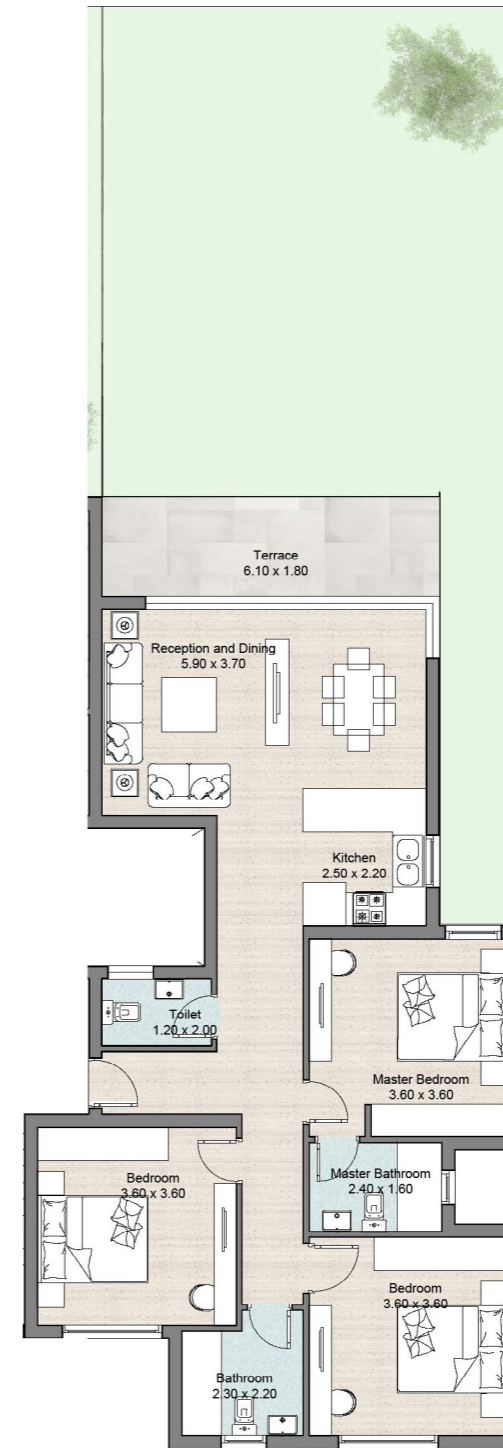

Ground Floor

Disclaimer

Diagrams are not to scale and are for illustrative purposes only. All renderings and landscaping visuals, materials, and facades are for indicative purposes only and subject to change. Actual areas may vary from the stated figures. All dimensions are measured to structural elements. HYDE PARK reserves the right to make non-fundamental changes to the design provided herein without prior notice.

Unit No. G-02

Ground Floor

Total Area 73 m²

Kitchen	2.40 x 2.00
Reception	4.00 x 3.80
Master Bedroom	3.60 x 3.60
Master Bathroom	2.10 x 1.80
Toilet	1.50 x 2.00
Terrace	3.90 x 1.80



Ground Floor

Disclaimer


Diagrams are not to scale and are for illustrative purposes only. All renderings and landscaping visuals, materials, and facades are for indicative purposes only and subject to change. Actual areas may vary from the stated figures. All dimensions are measured to structural elements. HYDE PARK reserves the right to make non-fundamental changes to the design provided herein without prior notice.

Unit No. G-03

Ground Floor

Total Area 100 m²

Reception	3.70 x 3.80
Kitchen and Dining	2.60 x 3.80
Master Bedroom	3.60 x 3.60
Master Bathroom	2.30 x 1.90
Bedroom	3.80 x 3.60
Bathroom	2.20 x 1.60
Terrace	2.30 x 3.50

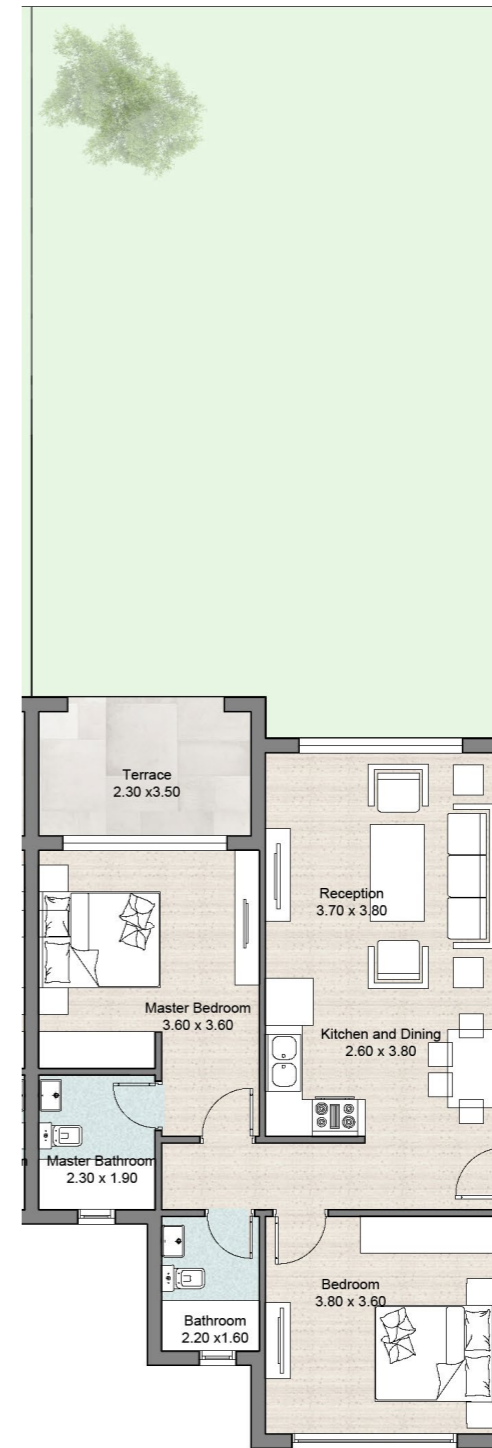

Ground Floor

Disclaimer


Diagrams are not to scale and are for illustrative purposes only. All renderings and landscaping visuals, materials, and facades are for indicative purposes only and subject to change. Actual areas may vary from the stated figures. All dimensions are measured to structural elements. HYDE PARK reserves the right to make non-fundamental changes to the design provided herein without prior notice.

Unit No. G-04

Ground Floor

Total Area 100 m²

Reception	3.70 x 3.80
Kitchen and Dining	2.60 x 3.80
Master Bedroom	3.60 x 3.60
Master Bathroom	2.30 x 1.90
Bedroom	3.80 x 3.60
Bathroom	2.20 x 1.60
Terrace	2.30 x 3.50

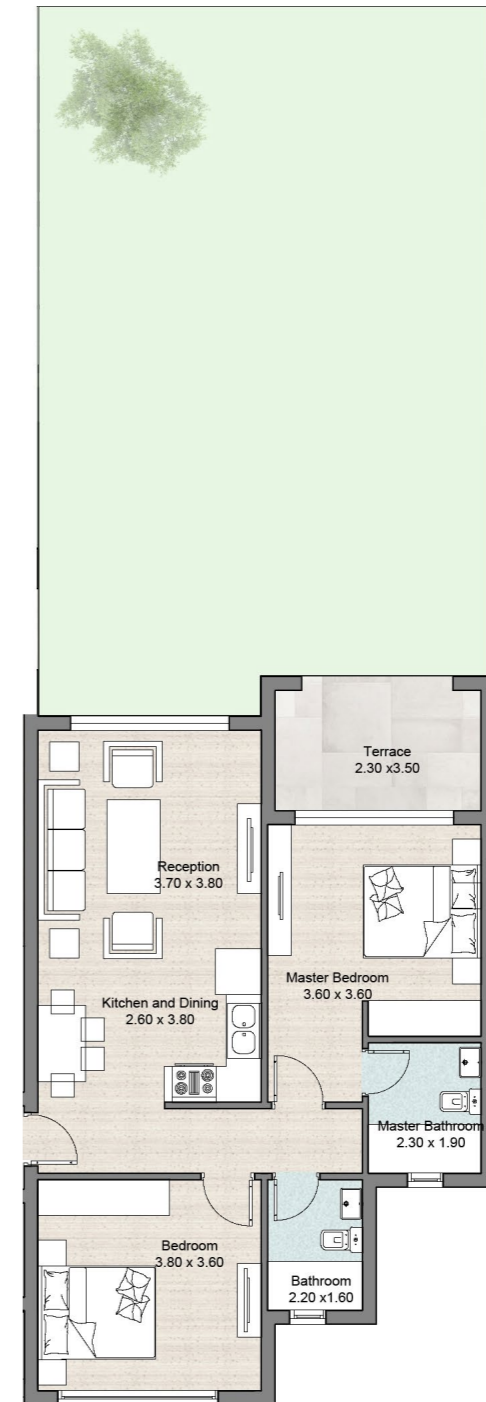

Ground Floor

Disclaimer


Diagrams are not to scale and are for illustrative purposes only. All renderings and landscaping visuals, materials, and facades are for indicative purposes only and subject to change. Actual areas may vary from the stated figures. All dimensions are measured to structural elements. HYDE PARK reserves the right to make non-fundamental changes to the design provided herein without prior notice.

Unit No. G-05

Ground Floor

Total Area 79 m²

Reception	3.70 x 4.15
Kitchen	2.50 x 1.90
Bedroom	3.60 x 3.60
Bathroom	2.20 x 1.50
Terrace	7.70 x 2.40

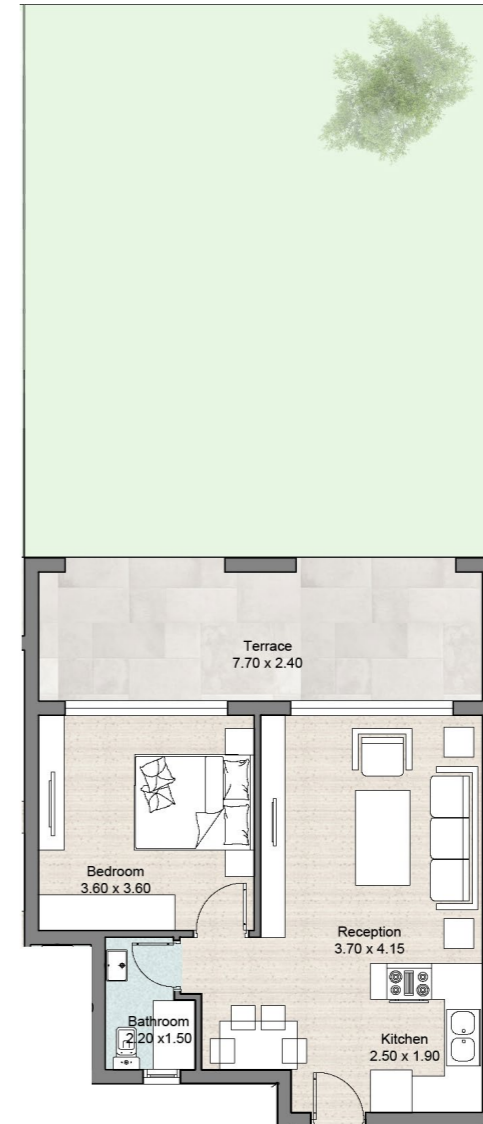

Ground Floor

Disclaimer


Diagrams are not to scale and are for illustrative purposes only. All renderings and landscaping visuals, materials, and facades are for indicative purposes only and subject to change. Actual areas may vary from the stated figures. All dimensions are measured to structural elements. HYDE PARK reserves the right to make non-fundamental changes to the design provided herein without prior notice.

Unit No. G-06

Ground Floor

Total Area 106 m²

Reception and Dining	3.90 x 4.00
Kitchen	2.20 x 2.80
Master Bedroom	3.60 x 3.60
Master Bathroom	2.40 x 1.60
Bedroom	3.60 x 3.60
Bathroom	2.40 x 1.60
Toilet	2.10 x 1.00
Terrace	4.30 x 1.30

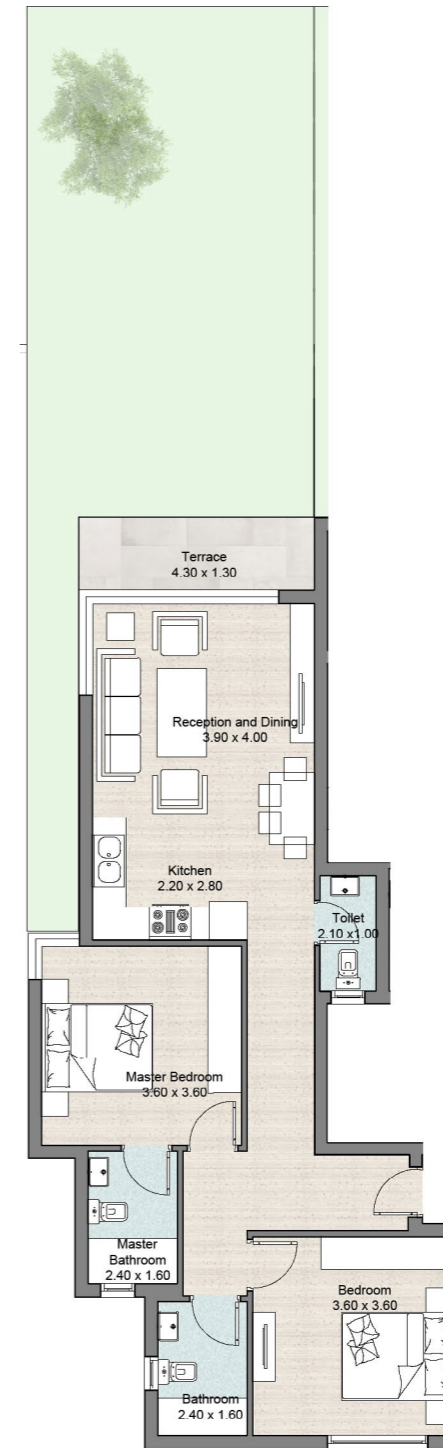

Ground Floor

Disclaimer


Diagrams are not to scale and are for illustrative purposes only. All renderings and landscaping visuals, materials, and facades are for indicative purposes only and subject to change. Actual areas may vary from the stated figures. All dimensions are measured to structural elements. HYDE PARK reserves the right to make non-fundamental changes to the design provided herein without prior notice.

Unit No. 1-01

First Floor

Total Area 130 m²

Reception and Dining	5.90 x 3.70
Kitchen	2.50 x 2.20
Master Bedroom	3.60 x 3.60
Master Bathroom	2.40 x 1.60
Bedroom 1	3.60 x 3.60
Bedroom 2	3.60 x 3.60
Bathroom	2.20 x 2.30
Toilet	1.20 x 2.00
Terrace	7.40 x 3.60

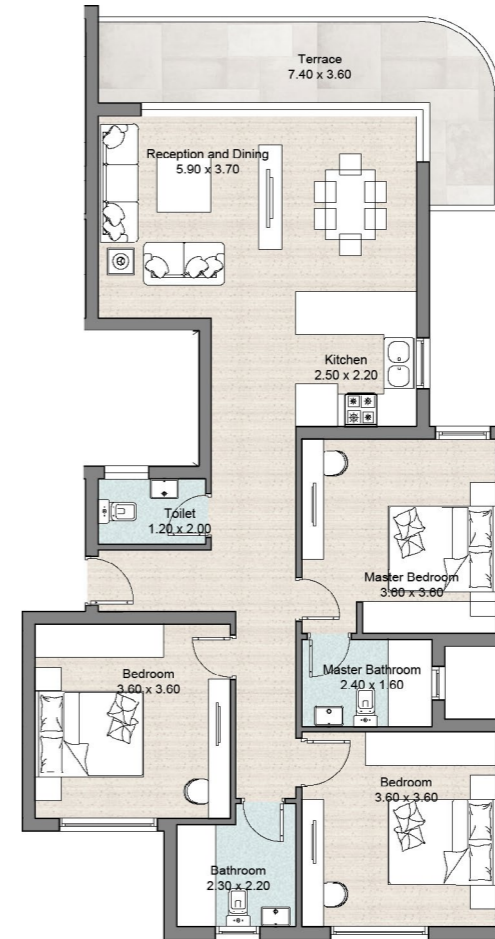

First Floor

Disclaimer


Diagrams are not to scale and are for illustrative purposes only. All renderings and landscaping visuals, materials, and facades are for indicative purposes only and subject to change. Actual areas may vary from the stated figures. All dimensions are measured to structural elements. HYDE PARK reserves the right to make non-fundamental changes to the design provided herein without prior notice.

Unit No. 1-02

First Floor

Total Area 73 m²

Kitchen	2.40 x 2.00
Reception	4.00 x 3.80
Master Bedroom	3.60 x 3.60
Master Bathroom	2.10 x 1.80
Toilet	1.50 x 2.00
Terrace	3.90 x 1.80

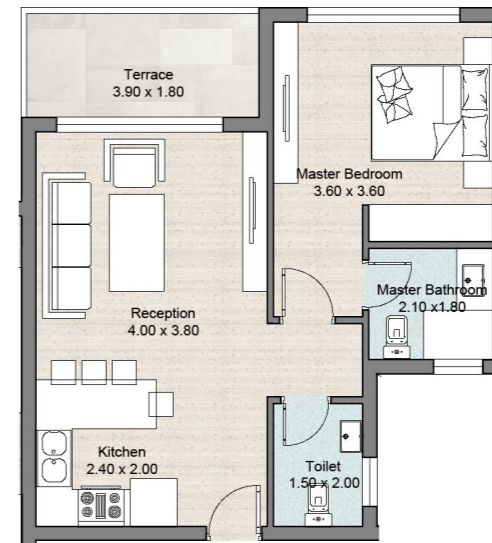

First Floor

Disclaimer


Diagrams are not to scale and are for illustrative purposes only. All renderings and landscaping visuals, materials, and facades are for indicative purposes only and subject to change. Actual areas may vary from the stated figures. All dimensions are measured to structural elements. HYDE PARK reserves the right to make non-fundamental changes to the design provided herein without prior notice.

Unit No. 1-03

First Floor

Total Area 100 m²

Reception	3.70 x 3.80
Kitchen and Dining	2.60 x 3.80
Master Bedroom	3.60 x 3.60
Master Bathroom	2.30 x 1.90
Bedroom	3.80 x 3.60
Bathroom	2.20 x 1.60
Terrace	2.30 x 3.50

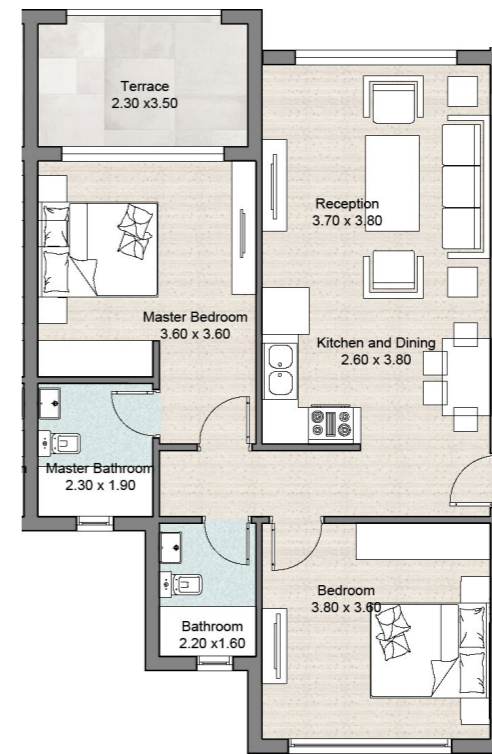

First Floor

Disclaimer


Diagrams are not to scale and are for illustrative purposes only. All renderings and landscaping visuals, materials, and facades are for indicative purposes only and subject to change. Actual areas may vary from the stated figures. All dimensions are measured to structural elements. HYDE PARK reserves the right to make non-fundamental changes to the design provided herein without prior notice.

Unit No. 1-04

First Floor

Total Area 100 m²

Reception	3.70 x 3.80
Kitchen and Dining	2.60 x 3.80
Master Bedroom	3.60 x 3.60
Master Bathroom	2.30 x 1.90
Bedroom	3.80 x 3.60
Bathroom	2.20 x 1.60
Terrace	2.30 x 3.50

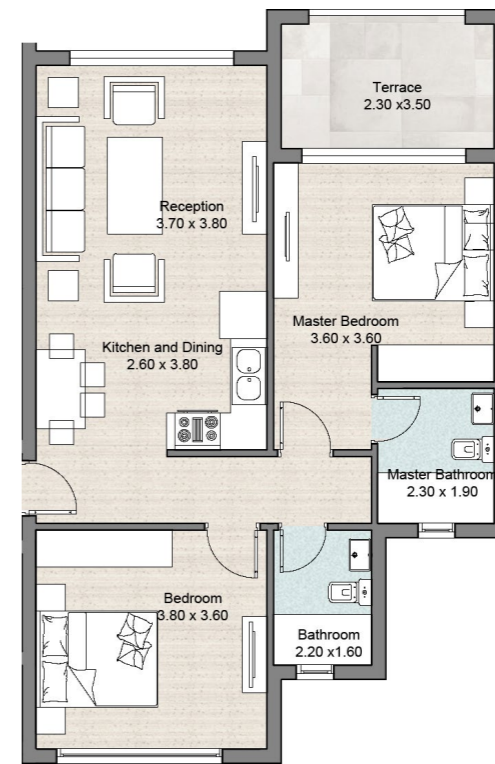

First Floor



Disclaimer


Diagrams are not to scale and are for illustrative purposes only. All renderings and landscaping visuals, materials, and facades are for indicative purposes only and subject to change. Actual areas may vary from the stated figures. All dimensions are measured to structural elements. HYDE PARK reserves the right to make non-fundamental changes to the design provided herein without prior notice.

Unit No. 1-05

First Floor

Total Area 79 m²

Reception	3.70 x 4.15
Kitchen	2.50 x 1.90
Bedroom	3.60 x 3.60
Bathroom	2.20 x 1.50
Terrace	7.70 x 2.40

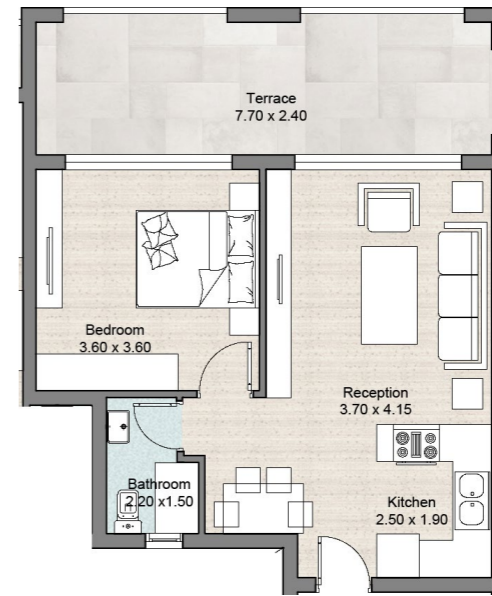

First Floor

Disclaimer


Diagrams are not to scale and are for illustrative purposes only. All renderings and landscaping visuals, materials, and facades are for indicative purposes only and subject to change. Actual areas may vary from the stated figures. All dimensions are measured to structural elements. HYDE PARK reserves the right to make non-fundamental changes to the design provided herein without prior notice.

Unit No. 1-06

First Floor

Total Area 110 m²

Reception and Dining	3.90 x 4.00
Kitchen	2.20 x 2.80
Master Bedroom	3.60 x 3.60
Master Bathroom	2.40 x 1.60
Bedroom	3.60 x 3.60
Bathroom	2.40 x 1.60
Toilet	2.10 x 1.00
Terrace	5.50 x 3.60

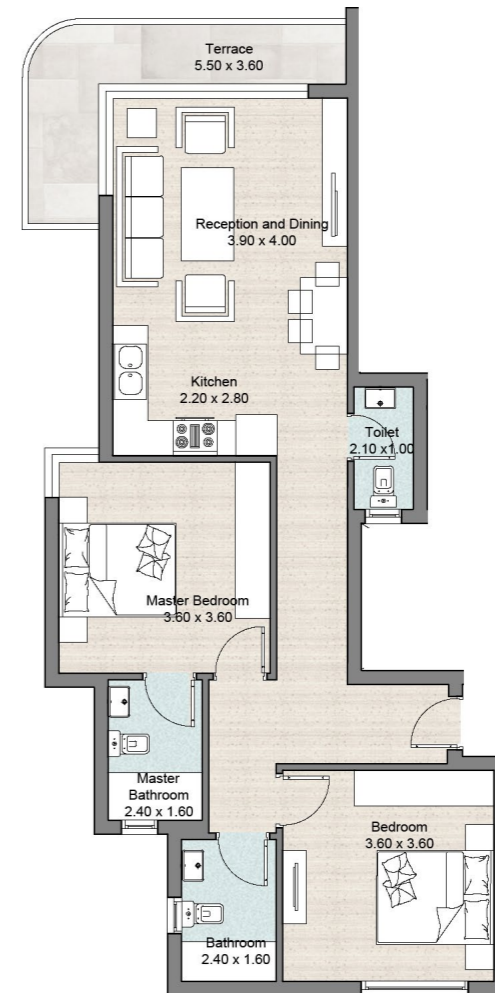

First Floor

Disclaimer


Diagrams are not to scale and are for illustrative purposes only. All renderings and landscaping visuals, materials, and facades are for indicative purposes only and subject to change. Actual areas may vary from the stated figures. All dimensions are measured to structural elements. HYDE PARK reserves the right to make non-fundamental changes to the design provided herein without prior notice.

Unit No. 2-01

Second Floor

Total Area 130 m²

Reception and Dining	5.90 x 3.70
Kitchen	2.50 x 2.20
Master Bedroom	3.60 x 3.60
Master Bathroom	2.40 x 1.60
Bedroom 1	3.60 x 3.60
Bedroom 2	3.60 x 3.60
Bathroom	2.20 x 2.30
Toilet	1.20 x 2.00
Terrace	7.40 x 3.60

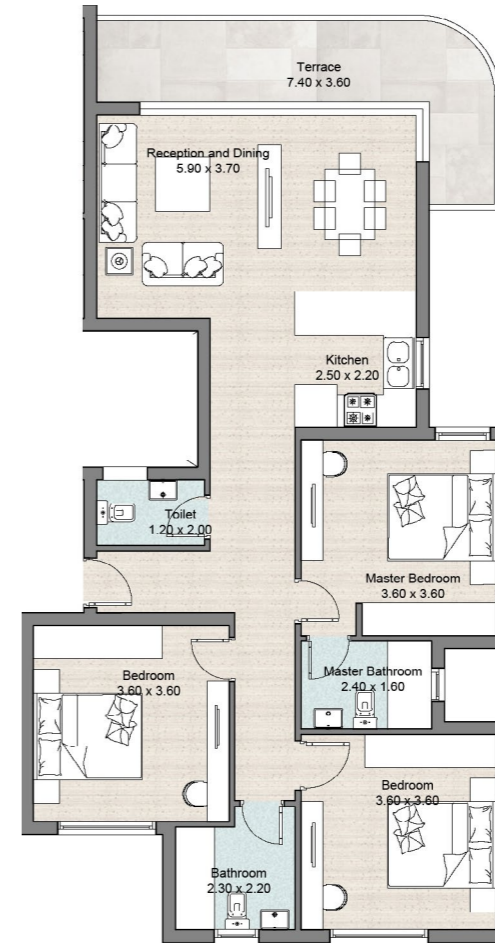

Second Floor

Disclaimer


Diagrams are not to scale and are for illustrative purposes only. All renderings and landscaping visuals, materials, and facades are for indicative purposes only and subject to change. Actual areas may vary from the stated figures. All dimensions are measured to structural elements. HYDE PARK reserves the right to make non-fundamental changes to the design provided herein without prior notice.

Unit No. 2-02

Second Floor

Total Area 80 m²

Kitchen	2.40 x 2.00
Reception	4.00 x 3.80
Master Bedroom	3.60 x 3.60
Master Bathroom	2.10 x 1.80
Toilet	1.50 x 2.00
Terrace	7.30 x 2.80

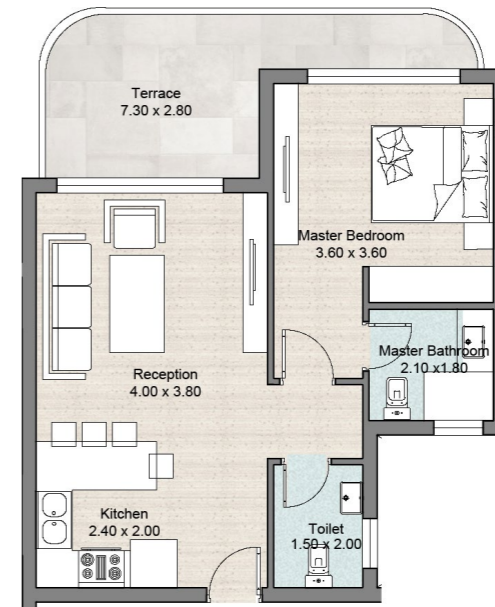

Second Floor

Disclaimer


Diagrams are not to scale and are for illustrative purposes only. All renderings and landscaping visuals, materials, and facades are for indicative purposes only and subject to change. Actual areas may vary from the stated figures. All dimensions are measured to structural elements. HYDE PARK reserves the right to make non-fundamental changes to the design provided herein without prior notice.

Unit No. 2-03

Second Floor

Total Area 100 m²

Reception	3.70 x 3.80
Kitchen and Dining	2.60 x 3.80
Master Bedroom	3.60 x 3.60
Master Bathroom	2.30 x 1.90
Bedroom	3.80 x 3.60
Bathroom	2.20 x 1.60
Terrace	2.30 x 3.90

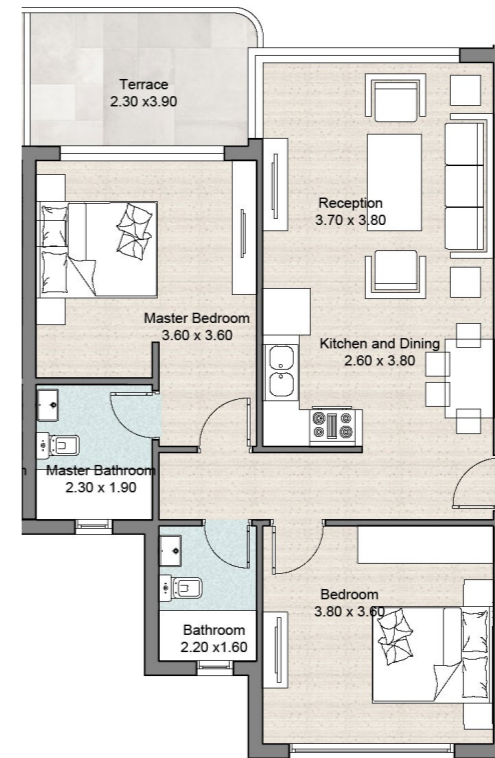

Second Floor



Disclaimer


Diagrams are not to scale and are for illustrative purposes only. All renderings and landscaping visuals, materials, and facades are for indicative purposes only and subject to change. Actual areas may vary from the stated figures. All dimensions are measured to structural elements. HYDE PARK reserves the right to make non-fundamental changes to the design provided herein without prior notice.

Unit No. 2-04

Second Floor

Total Area 100 m²

Reception	3.70 x 3.80
Kitchen and Dining	2.60 x 3.80
Master Bedroom	3.60 x 3.60
Master Bathroom	2.30 x 1.90
Bedroom	3.80 x 3.60
Bathroom	2.20 x 1.60
Terrace	2.30 x 3.90

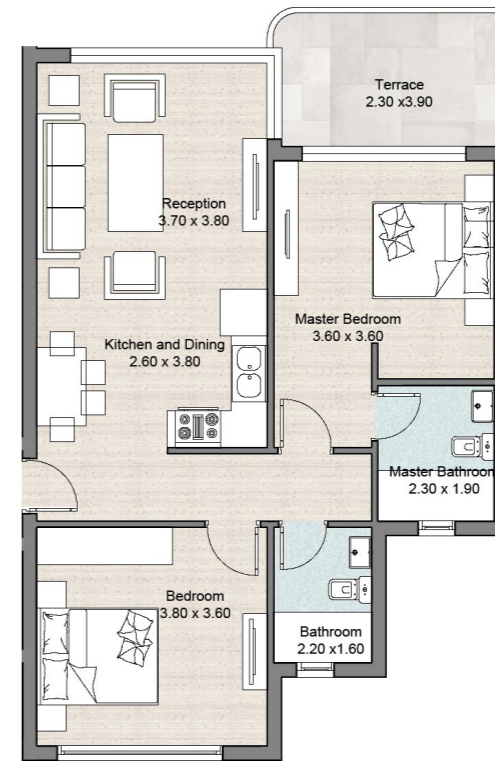

Second Floor



Disclaimer


Diagrams are not to scale and are for illustrative purposes only. All renderings and landscaping visuals, materials, and facades are for indicative purposes only and subject to change. Actual areas may vary from the stated figures. All dimensions are measured to structural elements. HYDE PARK reserves the right to make non-fundamental changes to the design provided herein without prior notice.

Unit No. 2-05

Second Floor

Total Area 79 m²

Reception	3.70 x 4.15
Kitchen	2.50 x 1.90
Bedroom	3.60 x 3.60
Bathroom	2.20 x 1.50
Terrace	7.70 x 2.40

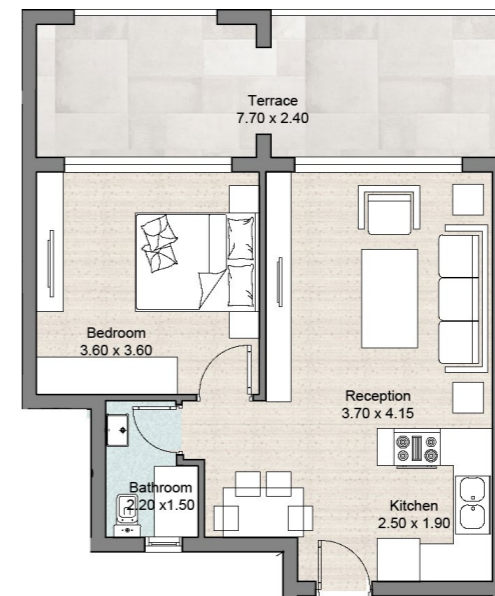

Second Floor

Disclaimer


Diagrams are not to scale and are for illustrative purposes only. All renderings and landscaping visuals, materials, and facades are for indicative purposes only and subject to change. Actual areas may vary from the stated figures. All dimensions are measured to structural elements. HYDE PARK reserves the right to make non-fundamental changes to the design provided herein without prior notice.

Unit No. 2-06

Second Floor

Total Area 110 m²

Reception and Dining	3.90 x 4.00
Kitchen	2.20 x 2.80
Master Bedroom	3.60 x 3.60
Master Bathroom	2.40 x 1.60
Bedroom	3.60 x 3.60
Bathroom	2.40 x 1.60
Toilet	2.10 x 1.00
Terrace	5.50 x 3.60

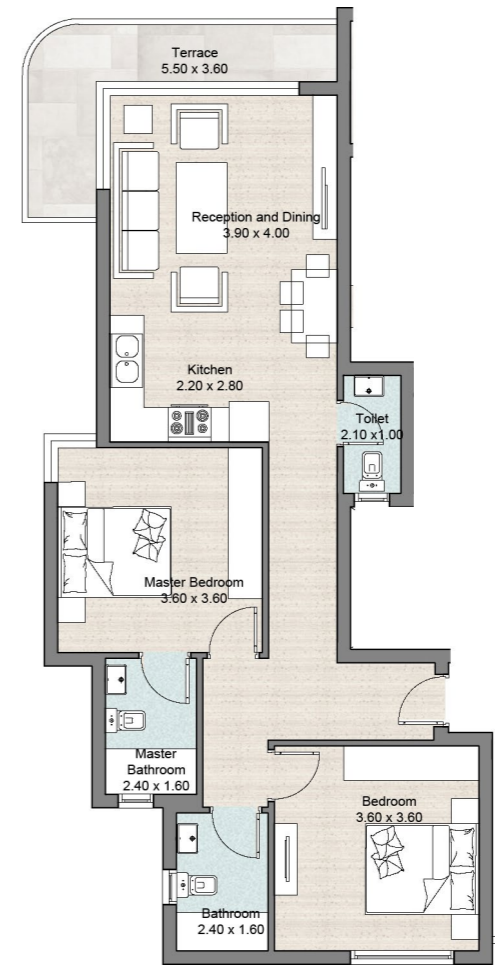

Second Floor

Disclaimer


Diagrams are not to scale and are for illustrative purposes only. All renderings and landscaping visuals, materials, and facades are for indicative purposes only and subject to change. Actual areas may vary from the stated figures. All dimensions are measured to structural elements. HYDE PARK reserves the right to make non-fundamental changes to the design provided herein without prior notice.

Unit No. 3-01

Third Floor

Total Area 138 m²

Reception and Dining	5.90 x 3.70
Kitchen	2.50 x 2.20
Master Bedroom	3.60 x 3.60
Master Bathroom	2.40 x 1.60
Bedroom 1	3.60 x 3.60
Bedroom 2	3.60 x 3.60
Bathroom	2.20 x 2.30
Toilet	1.20 x 2.00
Terrace	7.60 x 6.10

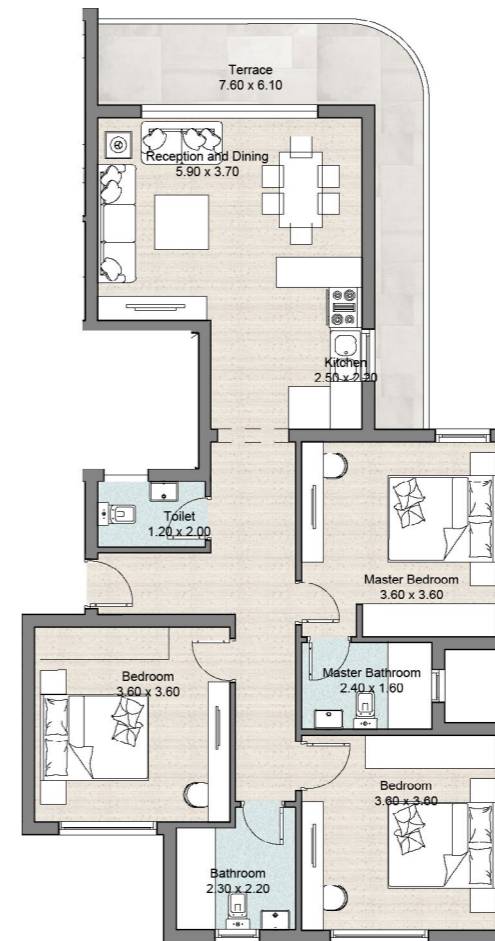

Third Floor

Disclaimer

Diagrams are not to scale and are for illustrative purposes only. All renderings and landscaping visuals, materials, and facades are for indicative purposes only and subject to change. Actual areas may vary from the stated figures. All dimensions are measured to structural elements. HYDE PARK reserves the right to make non-fundamental changes to the design provided herein without prior notice.

Unit No. 3-02

Third Floor

Total Area 80 m²

Kitchen	2.40 x 2.00
Reception	4.00 x 3.80
Master Bedroom	3.60 x 3.60
Master Bathroom	2.10 x 1.80
Toilet	1.50 x 2.00
Terrace	7.30 x 2.80



Third Floor

Disclaimer


Diagrams are not to scale and are for illustrative purposes only. All renderings and landscaping visuals, materials, and facades are for indicative purposes only and subject to change. Actual areas may vary from the stated figures. All dimensions are measured to structural elements. HYDE PARK reserves the right to make non-fundamental changes to the design provided herein without prior notice.

Unit No. 3-03

Third Floor

Total Area 100 m²

Reception	3.70 x 3.80
Kitchen and Dining	2.60 x 3.80
Master Bedroom	3.60 x 3.60
Master Bathroom	2.30 x 1.90
Bedroom	3.80 x 3.60
Bathroom	2.20 x 1.60
Terrace	2.30 x 3.90

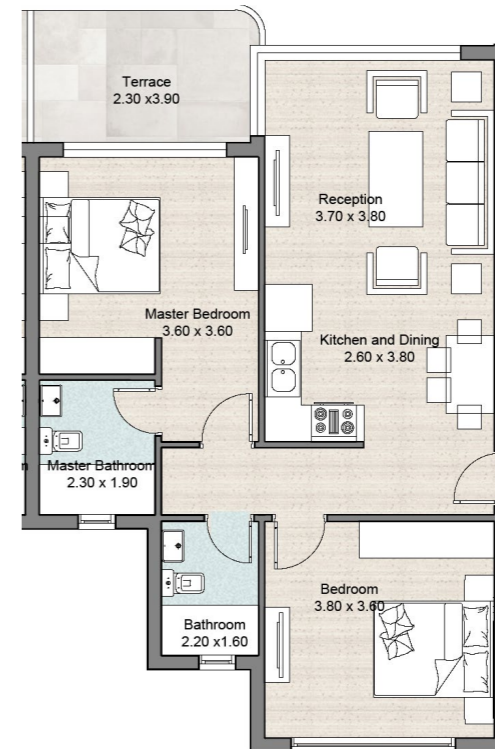

Third Floor



Disclaimer


Diagrams are not to scale and are for illustrative purposes only. All renderings and landscaping visuals, materials, and facades are for indicative purposes only and subject to change. Actual areas may vary from the stated figures. All dimensions are measured to structural elements. HYDE PARK reserves the right to make non-fundamental changes to the design provided herein without prior notice.

Unit No. 3-04

Third Floor

Total Area 100 m²

Reception	3.70 x 3.80
Kitchen and Dining	2.60 x 3.80
Master Bedroom	3.60 x 3.60
Master Bathroom	2.30 x 1.90
Bedroom	3.60 x 3.80
Bathroom	2.20 x 1.60
Terrace	2.30 x 3.90

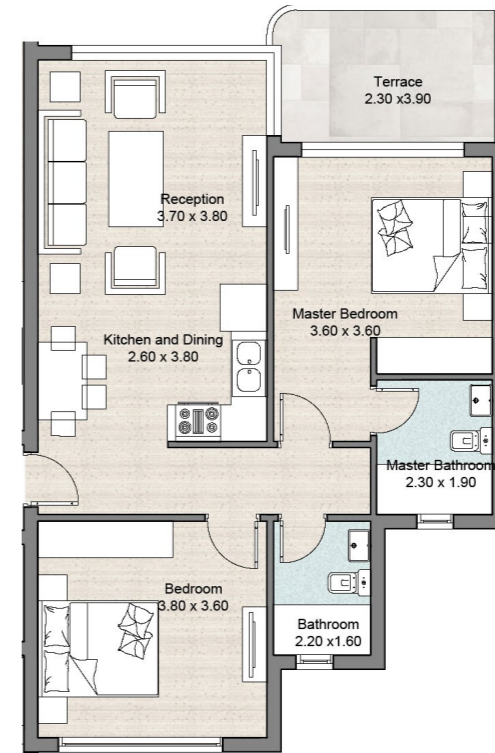

Third Floor



Disclaimer


Diagrams are not to scale and are for illustrative purposes only. All renderings and landscaping visuals, materials, and facades are for indicative purposes only and subject to change. Actual areas may vary from the stated figures. All dimensions are measured to structural elements. HYDE PARK reserves the right to make non-fundamental changes to the design provided herein without prior notice.

Unit No. 3-05

Third Floor

Total Area 79 m²

Reception	3.70 x 4.15
Kitchen	2.50 x 1.90
Bedroom	3.60 x 3.60
Bathroom	2.20 x 1.50
Terrace	7.30 x 2.40

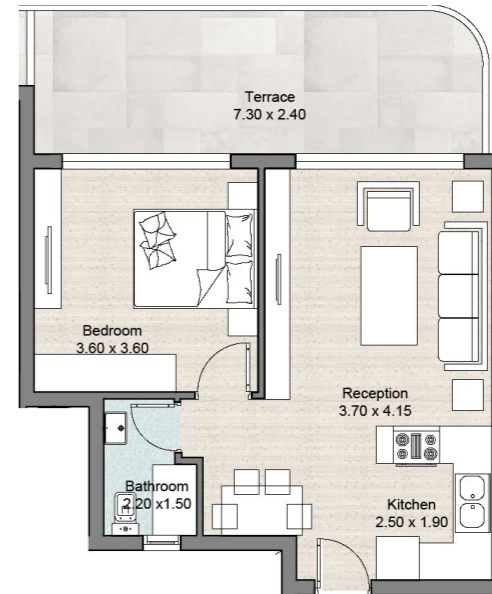

Third Floor

Disclaimer


Diagrams are not to scale and are for illustrative purposes only. All renderings and landscaping visuals, materials, and facades are for indicative purposes only and subject to change. Actual areas may vary from the stated figures. All dimensions are measured to structural elements. HYDE PARK reserves the right to make non-fundamental changes to the design provided herein without prior notice.

Unit No. 3-06

Third Floor

Total Area 110 m²

Reception and Dining	3.90 x 4.00
Kitchen	2.20 x 2.80
Master Bedroom	3.60 x 3.60
Master Bathroom	2.40 x 1.60
Bedroom	3.60 x 3.60
Bathroom	2.40 x 1.60
Toilet	2.10 x 1.00
Terrace	5.70 x 3.60

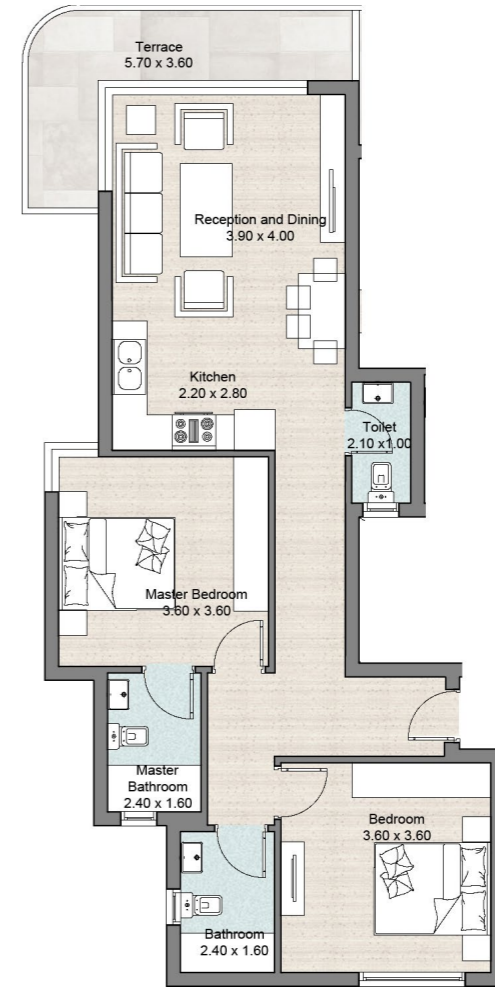

Third Floor

Disclaimer

Diagrams are not to scale and are for illustrative purposes only. All renderings and landscaping visuals, materials, and facades are for indicative purposes only and subject to change. Actual areas may vary from the stated figures. All dimensions are measured to structural elements. HYDE PARK reserves the right to make non-fundamental changes to the design provided herein without prior notice.

Unit No. 4-01

Fourth Floor

Total Area 90 m²

Roof Terrace	22 m ²
Reception and Dining	5.30 x 3.60
Kitchen	3.30 x 1.40
Master Bedroom	3.60 x 3.60
Master Bathroom	2.20 x 1.90
Bedroom	3.60 x 3.60
Bathroom	2.40 x 1.60
Terrace	6.00 x 5.20



Fourth Floor

Disclaimer


Diagrams are not to scale and are for illustrative purposes only. All renderings and landscaping visuals, materials, and facades are for indicative purposes only and subject to change. Actual areas may vary from the stated figures. All dimensions are measured to structural elements. HYDE PARK reserves the right to make non-fundamental changes to the design provided herein without prior notice.

Unit No. 4-02

Fourth Floor

Total Area 80 m²

Kitchen	2.40 x 2.00
Reception	4.00 x 3.80
Master Bedroom	3.60 x 3.60
Master Bathroom	2.23 x 1.80
Bathroom	2.00 x 1.45
Terrace	7.70 x 1.80

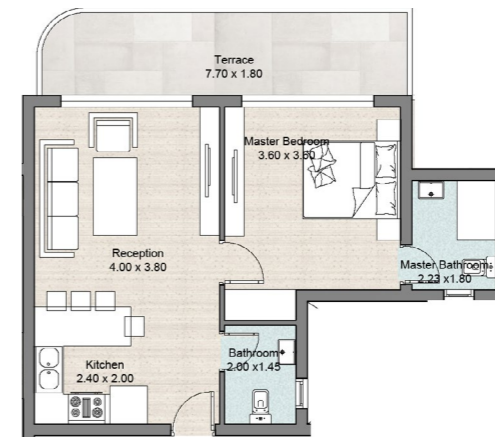

Fourth Floor

Disclaimer


Diagrams are not to scale and are for illustrative purposes only. All renderings and landscaping visuals, materials, and facades are for indicative purposes only and subject to change. Actual areas may vary from the stated figures. All dimensions are measured to structural elements. HYDE PARK reserves the right to make non-fundamental changes to the design provided herein without prior notice.

Unit No. 4-03

Fourth Floor

Total Area 100 m²

Reception	3.70 x 3.80
Kitchen and Dining	2.60 x 3.80
Master Bedroom	3.60 x 3.60
Master Bathroom	2.30 x 1.90
Bedroom	3.80 x 3.60
Bathroom	2.20 x 1.60
Terrace	2.30 x 3.50

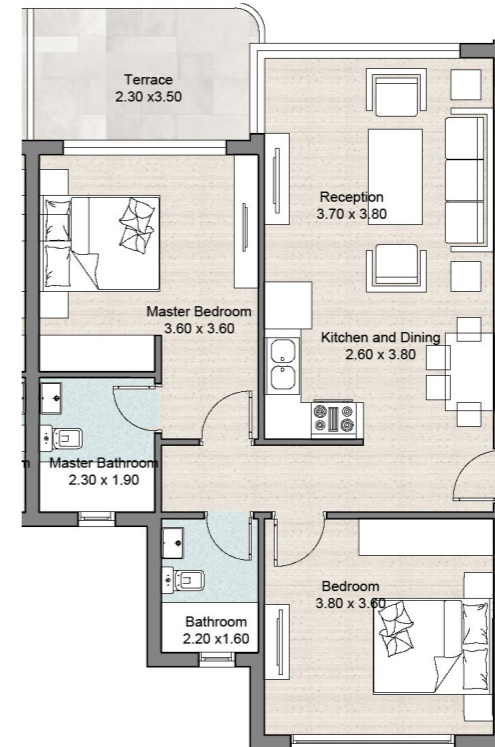

Fourth Floor



Disclaimer


Diagrams are not to scale and are for illustrative purposes only. All renderings and landscaping visuals, materials, and facades are for indicative purposes only and subject to change. Actual areas may vary from the stated figures. All dimensions are measured to structural elements. HYDE PARK reserves the right to make non-fundamental changes to the design provided herein without prior notice.

Unit No. 4-04

Fourth Floor

Total Area 100 m²

Reception	3.70 x 3.80
Kitchen and Dining	2.60 x 3.80
Master Bedroom	3.60 x 3.60
Master Bathroom	2.30 x 1.90
Bedroom	3.80 x 3.60
Bathroom	2.20 x 1.60
Terrace	2.30 x 3.50

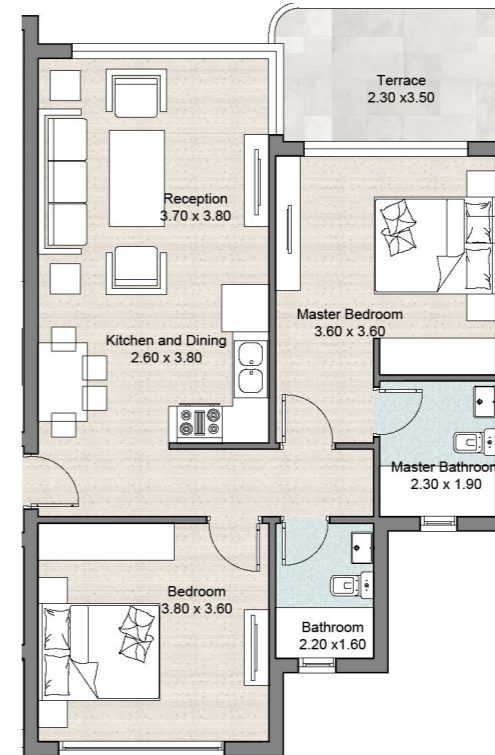

Fourth Floor



Disclaimer


Diagrams are not to scale and are for illustrative purposes only. All renderings and landscaping visuals, materials, and facades are for indicative purposes only and subject to change. Actual areas may vary from the stated figures. All dimensions are measured to structural elements. HYDE PARK reserves the right to make non-fundamental changes to the design provided herein without prior notice.

Unit No. 4-05

Fourth Floor

Total Area 80 m²

Reception	3.70 x 4.15
Kitchen	2.50 x 1.90
Bedroom	3.60 x 3.60
Bathroom	2.20 x 1.60
Terrace	7.20 x 2.40

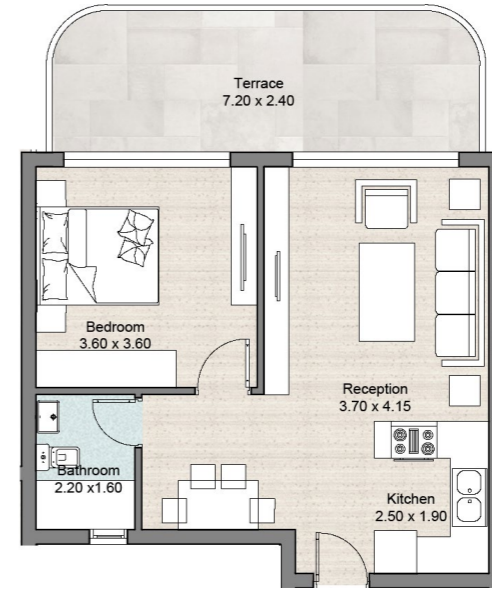

Fourth Floor

Disclaimer


Diagrams are not to scale and are for illustrative purposes only. All renderings and landscaping visuals, materials, and facades are for indicative purposes only and subject to change. Actual areas may vary from the stated figures. All dimensions are measured to structural elements. HYDE PARK reserves the right to make non-fundamental changes to the design provided herein without prior notice.

Unit No. 4-06

Fourth Floor

Total Area 65 m²

Roof Terrace	27 m ²
Reception and Dining	4.90 x 3.60
Kitchen	2.40 x 1.60
Bedroom	3.60 x 3.60
Bathroom	2.40 x 1.60
Terrace	6.20 x 4.50

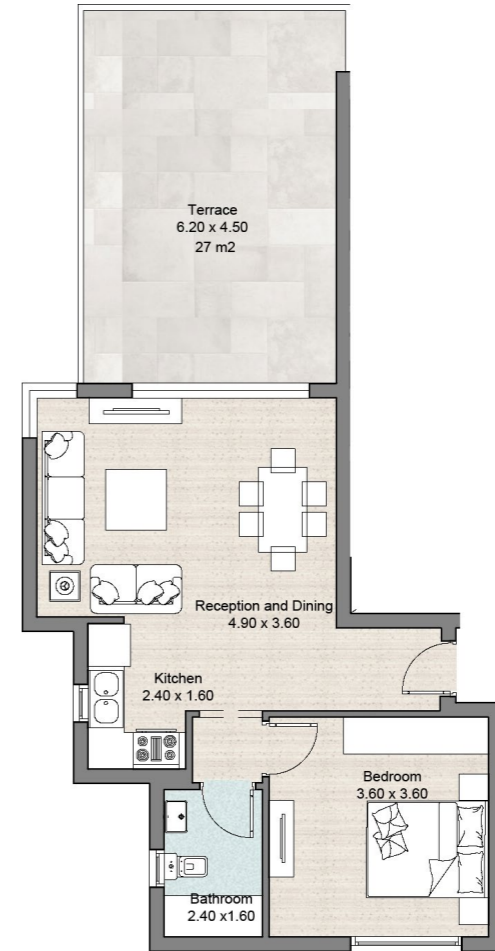

Fourth Floor

Disclaimer


Diagrams are not to scale and are for illustrative purposes only. All renderings and landscaping visuals, materials, and facades are for indicative purposes only and subject to change. Actual areas may vary from the stated figures. All dimensions are measured to structural elements. HYDE PARK reserves the right to make non-fundamental changes to the design provided herein without prior notice.

Unit No. 5-01

Fifth Floor

Total Area 79 m²

Kitchen	2.40 x 2.00
Reception	4.00 x 3.80
Master Bedroom	3.60 x 3.60
Master Bathroom	2.23 x 1.80
Bathroom	2.00 x 1.45
Terrace	7.30 x 1.80

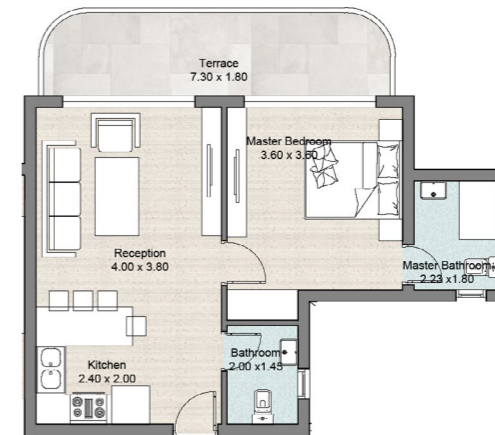

Fifth Floor

Disclaimer


Diagrams are not to scale and are for illustrative purposes only. All renderings and landscaping visuals, materials, and facades are for indicative purposes only and subject to change. Actual areas may vary from the stated figures. All dimensions are measured to structural elements. HYDE PARK reserves the right to make non-fundamental changes to the design provided herein without prior notice.

Unit No. 5-02

Fifth Floor

Total Area 100 m²

Reception	3.70 x 3.80
Kitchen and Dining	2.60 x 3.80
Master Bedroom	3.60 x 3.60
Master Bathroom	2.30 x 1.90
Bedroom 1	3.80 x 3.60
Bathroom	2.20 x 1.60
Terrace	2.30 x 3.50

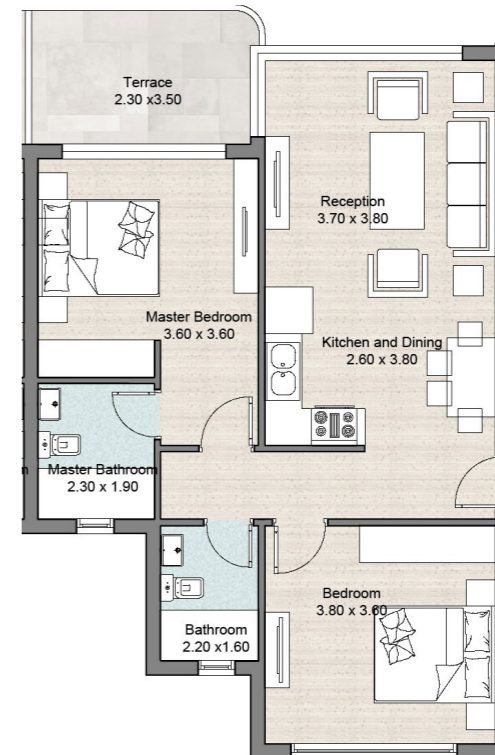

Fifth Floor



Disclaimer


Diagrams are not to scale and are for illustrative purposes only. All renderings and landscaping visuals, materials, and facades are for indicative purposes only and subject to change. Actual areas may vary from the stated figures. All dimensions are measured to structural elements. HYDE PARK reserves the right to make non-fundamental changes to the design provided herein without prior notice.

Unit No. 5-03

Fifth Floor

Total Area 100 m²

Reception	3.70 x 3.80
Kitchen and Dining	2.60 x 3.80
Master Bedroom	3.60 x 3.60
Master Bathroom	2.30 x 1.90
Bedroom	3.80 x 3.60
Bathroom	2.20 x 1.60
Terrace	2.30 x 3.50

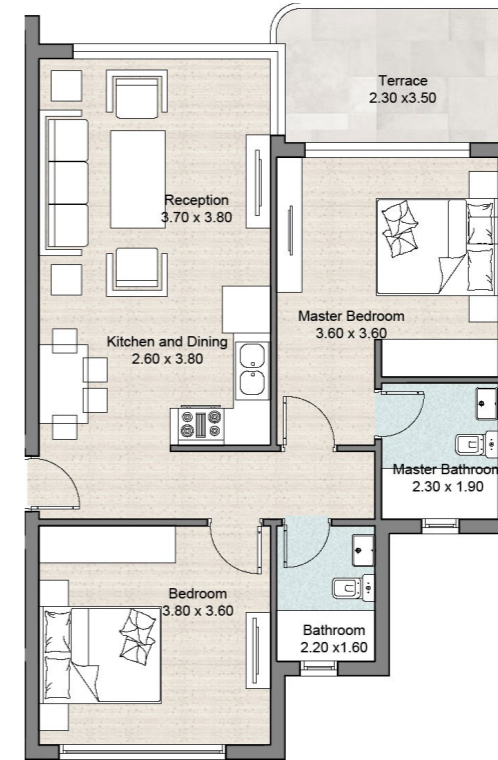

Fifth Floor



Disclaimer


Diagrams are not to scale and are for illustrative purposes only. All renderings and landscaping visuals, materials, and facades are for indicative purposes only and subject to change. Actual areas may vary from the stated figures. All dimensions are measured to structural elements. HYDE PARK reserves the right to make non-fundamental changes to the design provided herein without prior notice.

Unit No. 5-04

Fifth Floor

Total Area 80 m²

Reception	3.70 x 4.15
Kitchen	2.50 x 1.90
Bedroom	3.60 x 3.60
Bathroom	2.20 x 1.60
Terrace	7.20 x 2.40

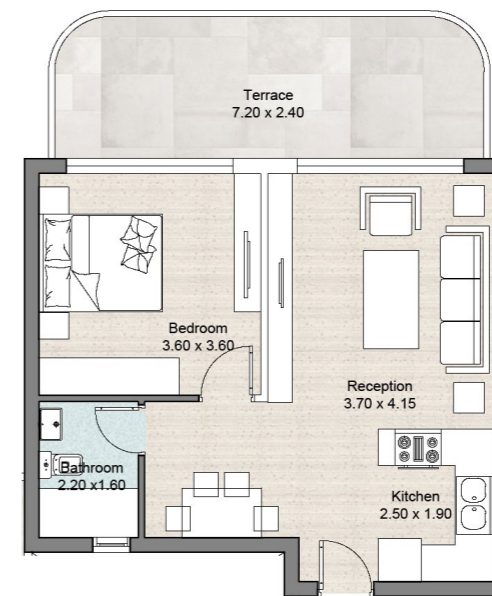

Fifth Floor

Disclaimer

Diagrams are not to scale and are for illustrative purposes only. All renderings and landscaping visuals, materials, and facades are for indicative purposes only and subject to change. Actual areas may vary from the stated figures. All dimensions are measured to structural elements. HYDE PARK reserves the right to make non-fundamental changes to the design provided herein without prior notice.

PLACES BY  HYDE PARK
DEVELOPMENTS

— 16696 —

www.hydeparkdevelopments.com